


		DRAWN	COMPLETION DRAWING DRAWN	REVISION	築上町図書館整備事業 くすくすカフェ平面図	DRAWING No.	A-044		
		CHECKED	CHECKED			SCALE	A3 1/50	Date	
		APPROVED	APPROVED				A1 1/25		

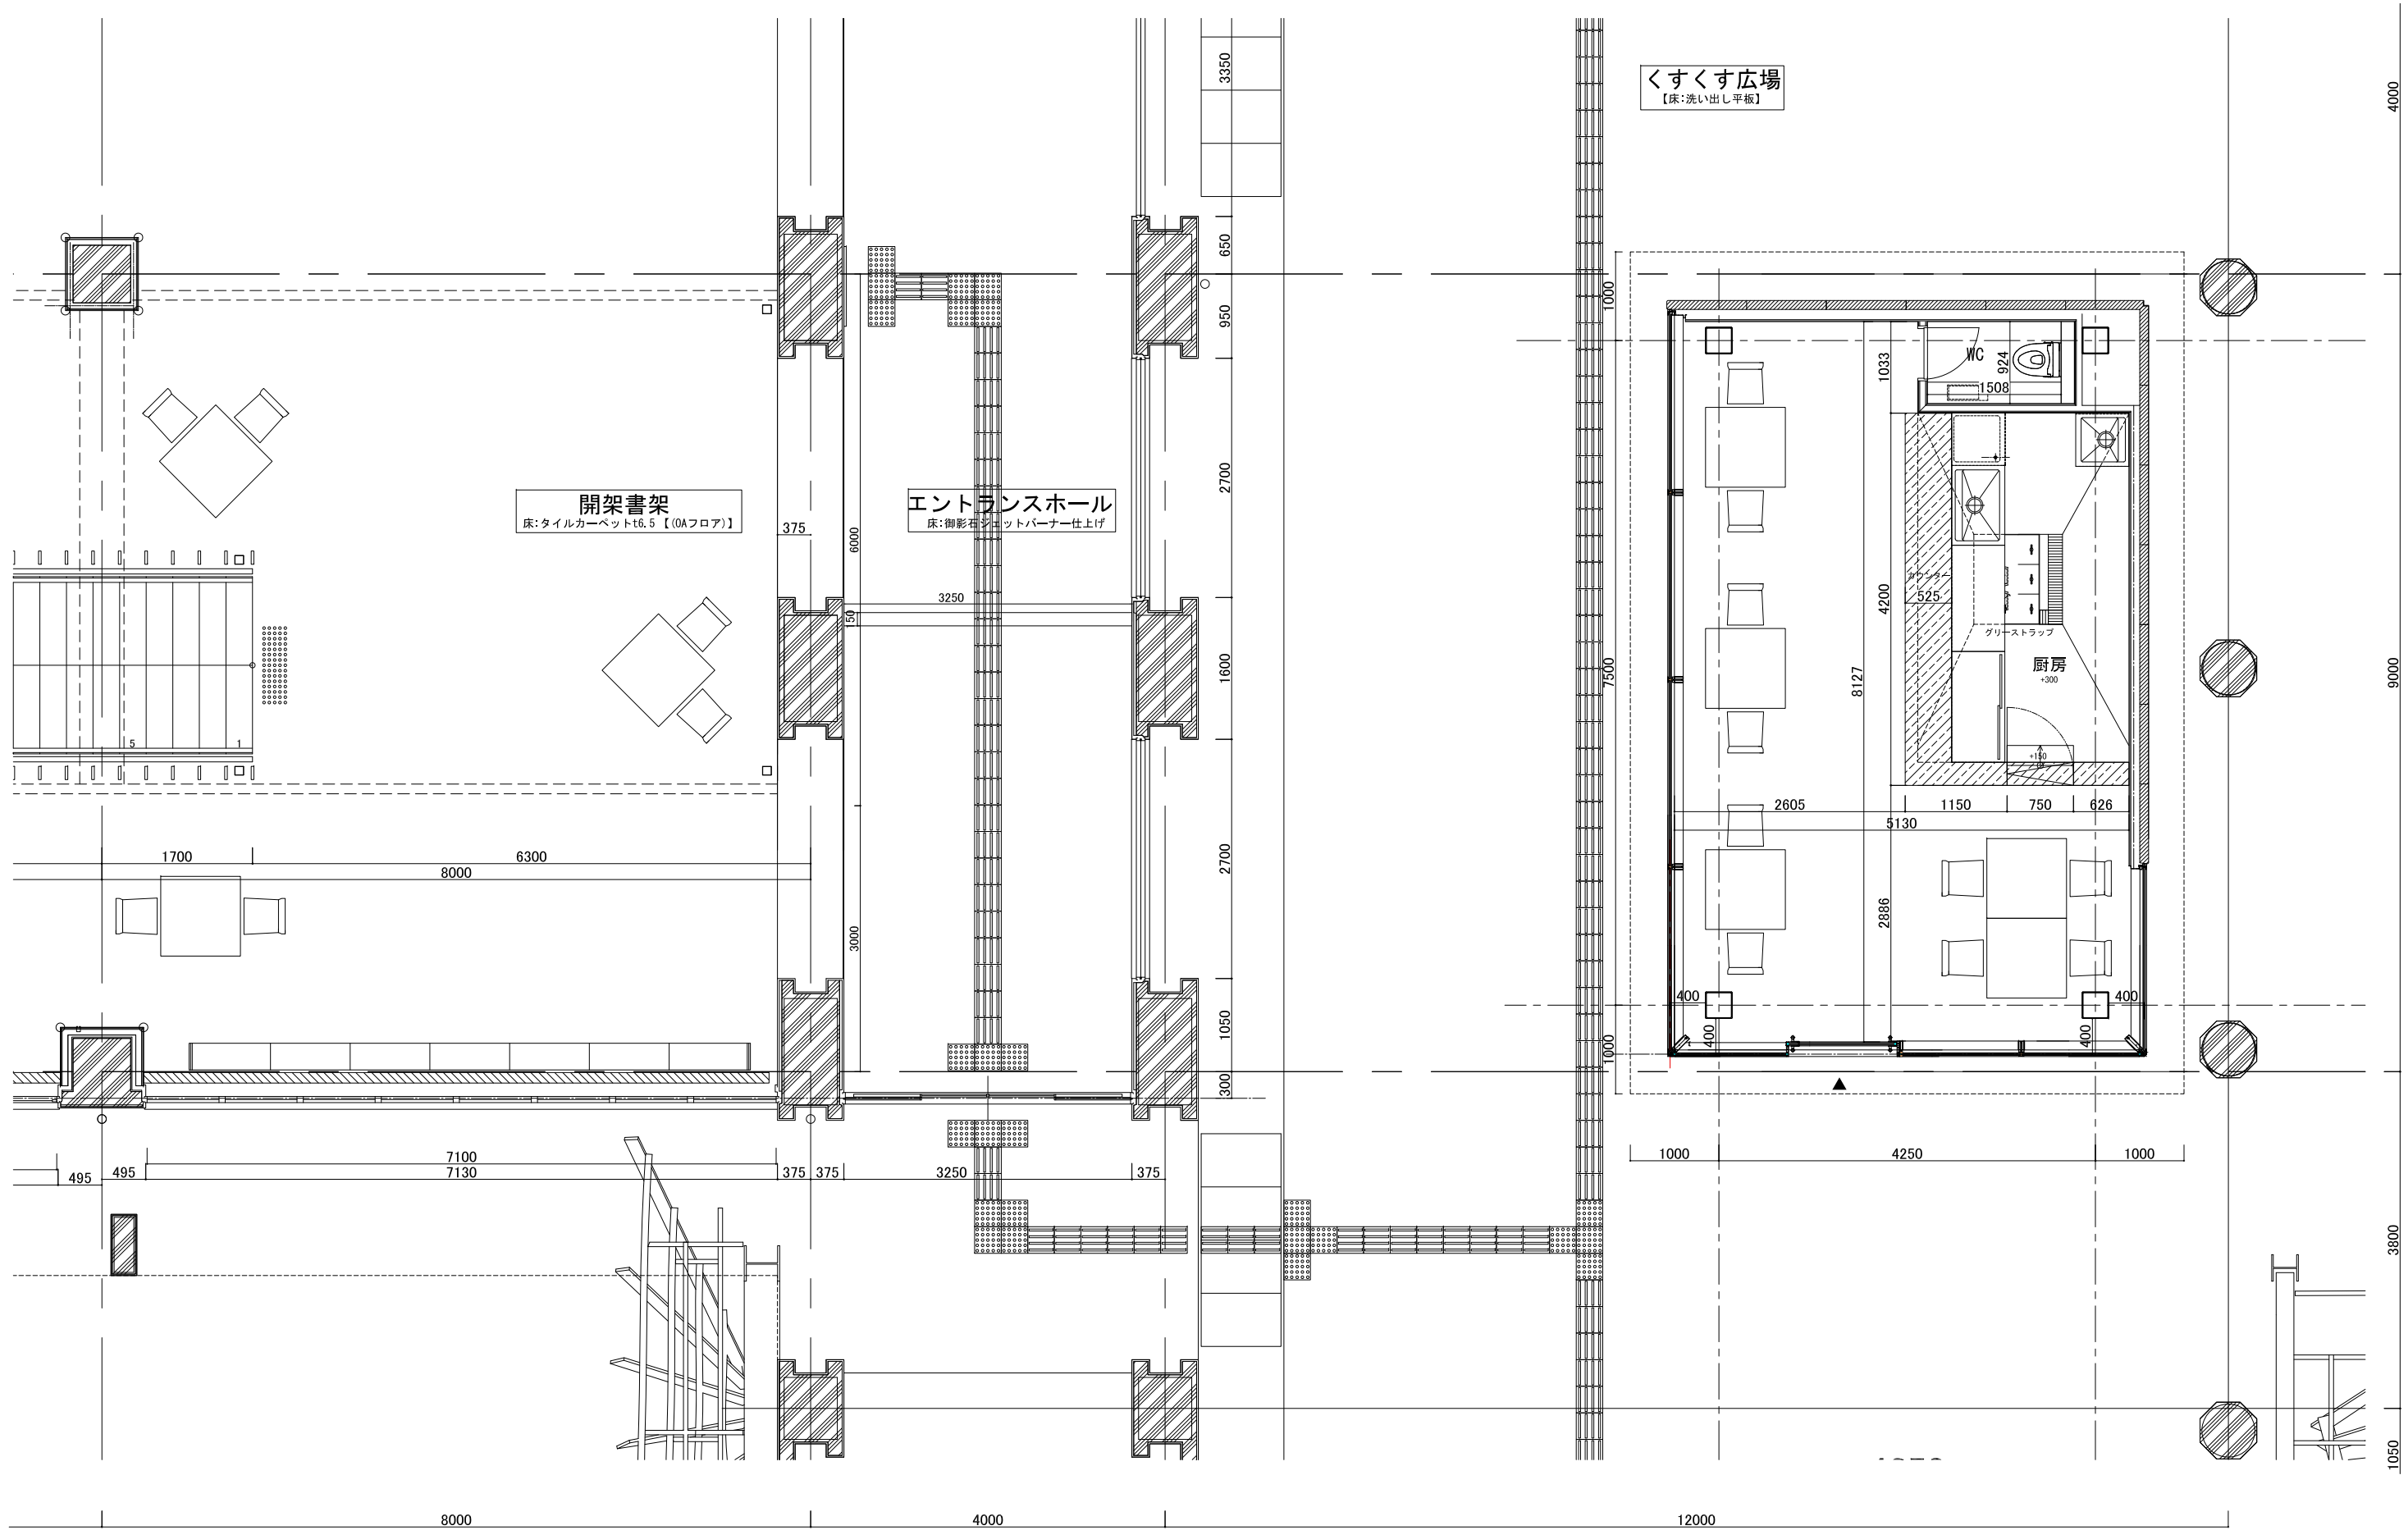

DRAWN	COMPLETION DRAWING DRAWN	REVISION
CHECKED	CHECKED	
APPROVED	APPROVED	

築上町図書館整備事業

DRAWING TITLE	DRAWING No.
1階平面詳細図(1)	A-044
SCALE	Date
A3 1/70 A1 1/35	