


1F

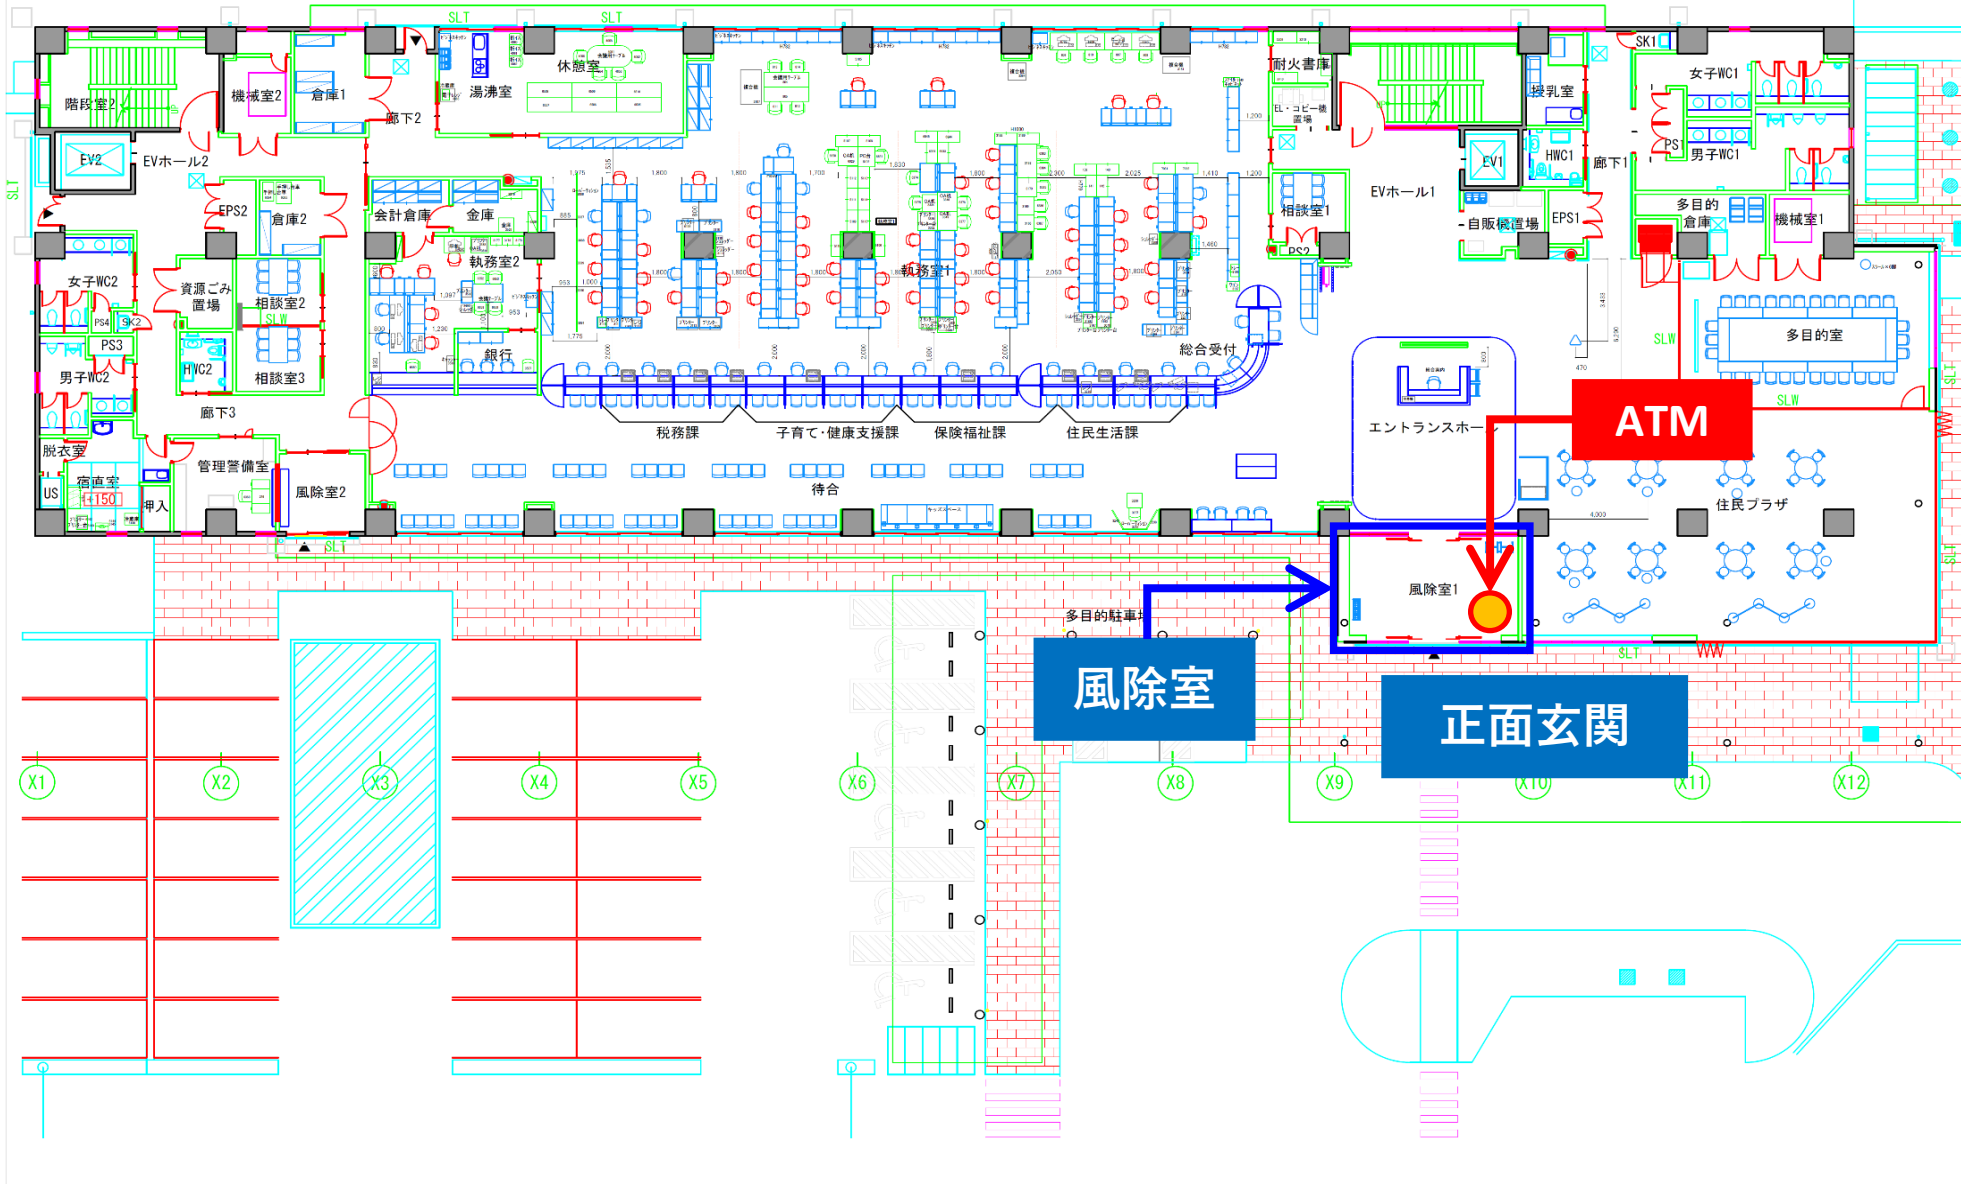

風除室

ATM

正面玄関

X1

X2

X3

X4

X5

X6

X7

X8

X9

X10

X11

X12